

PRELIMINARY


**PREMIER TECH SYSTEMS
LONE MOUNTAIN ERIN C&D RECYCLING SYSTEM**

NOTES:


- A MEZZANINES, HANDRAILS, STAIRS & DROP CHUTES SUPPLIED BY CUSTOMER
- B BUNKER WALLS SUPPLIED BY CUSTOMER
- C CONTROL PANEL EXACT LOCATION TO BE DETERMINE
- D CONTAINER PROVIDED BY CUSTOMER
- E CATWALK FOR FINGERSCREENER SUPPLIED BY CUSTOMER

EQUIPEMENTS SUPPLIED BY ERIN:

ITEM	DESCRIPTION	QTY
1	FINGERSCREENER 5' WIDE X 16' LONG	1
2	FINES COLLECTION CONVEYOR 60" WIDE X 34' LONG	1
3	PERMANENT CROSS BELT MAGNETIC SEPARATOR	1
4	OVERS SORTING STATION 60" W. X 33' INCLINE X 72' HORIZ	1

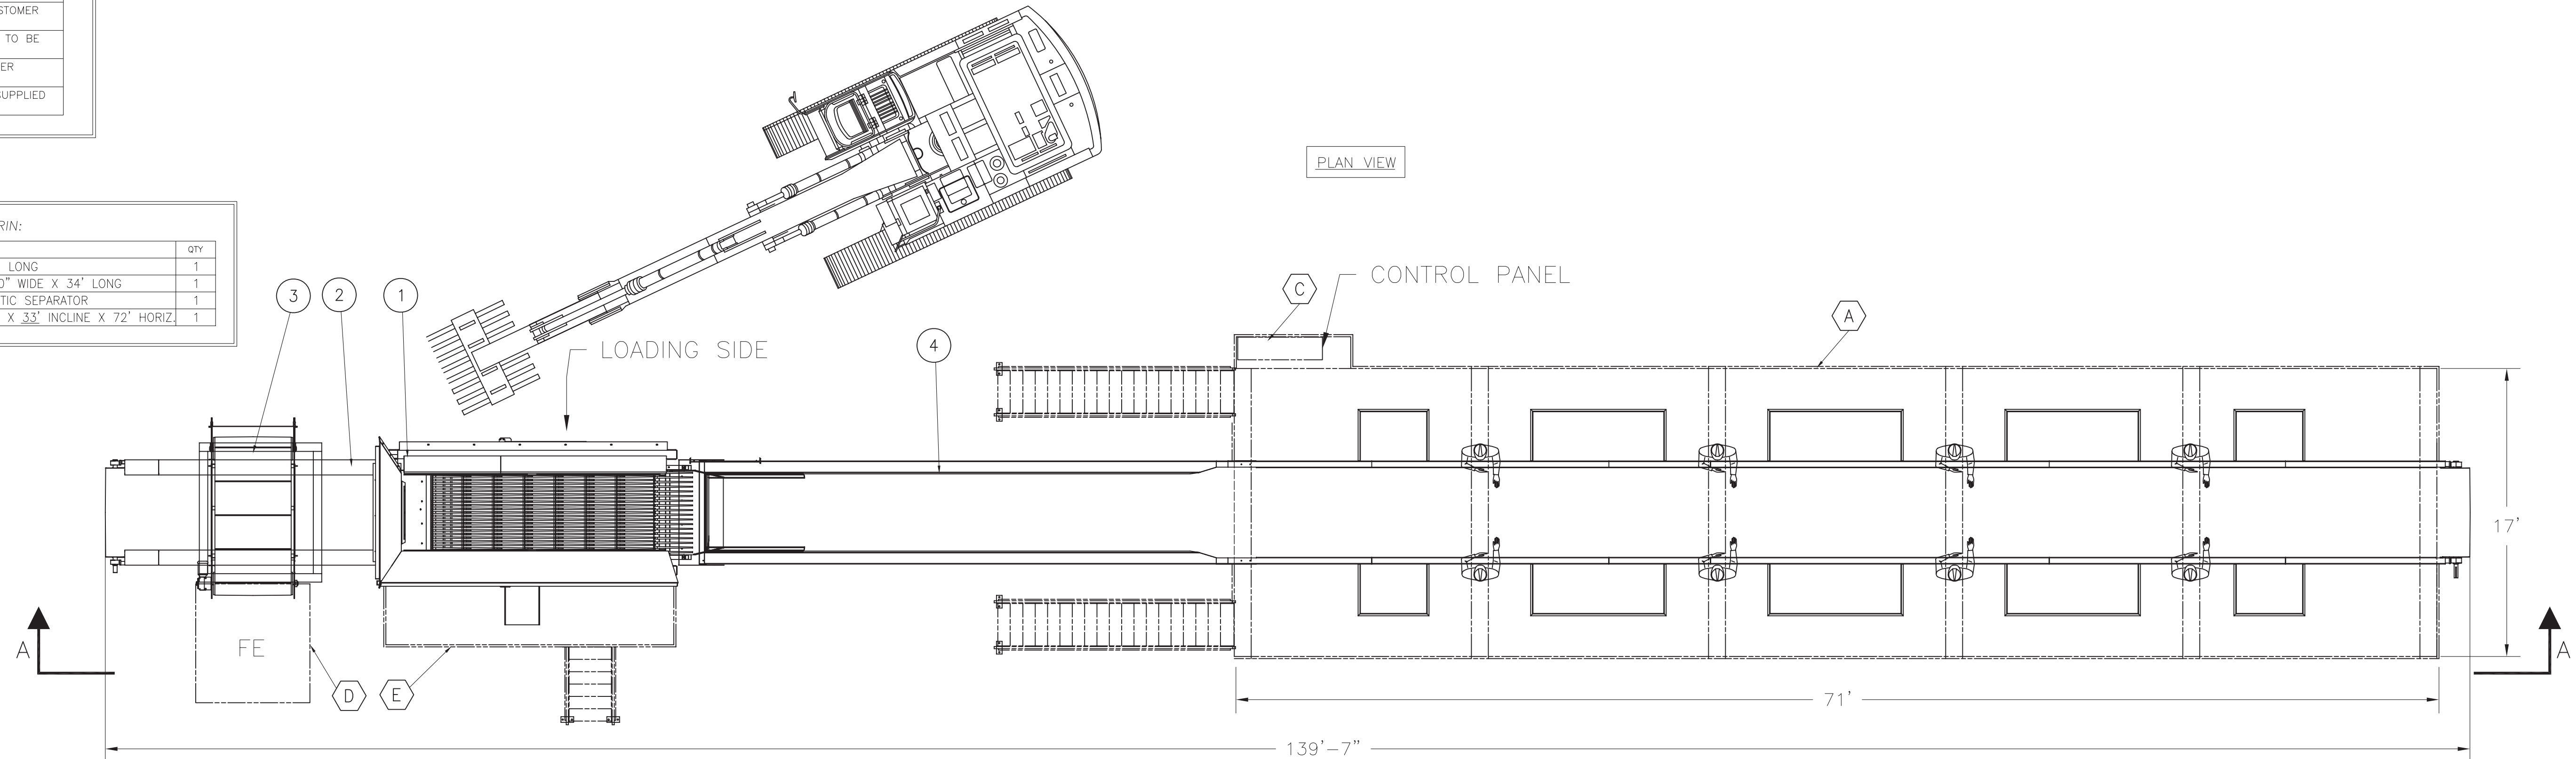

SECTION VIEW A-A

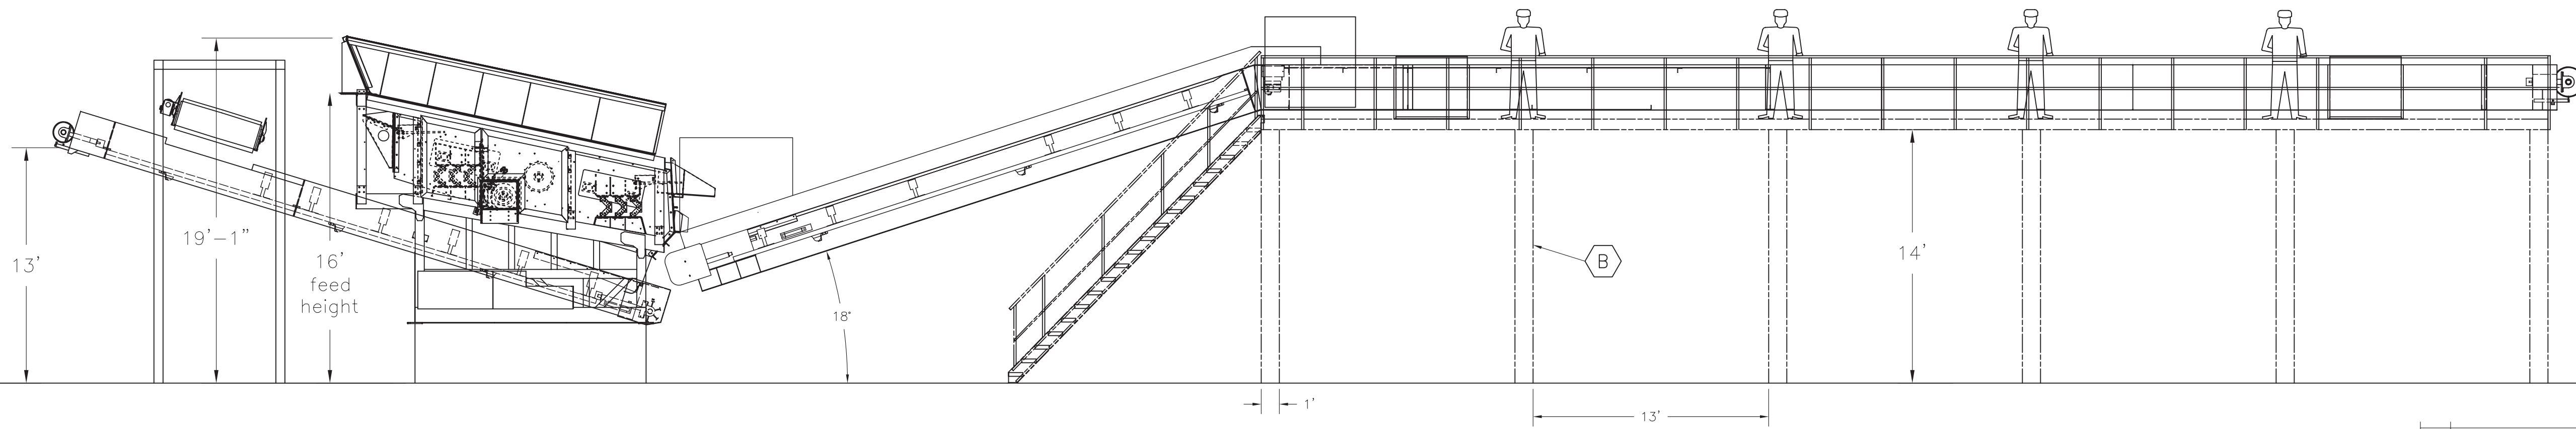

APPROBATION DU PLAN
DRAWING APPROVAL

PLAN SUJET A MODIFICATIONS (AVEC PREAVIS)
DRAWING SUBJECT TO CHANGE (WITH PREAVIS)

APPROVE TO: QIE	<input type="checkbox"/>
APPROVED AS IS	<input type="checkbox"/>
APPROVE TO: Q/ANNOTE	<input type="checkbox"/>
APPROVED AS ANNOCED	<input type="checkbox"/>
NON APPROVE	<input type="checkbox"/>
NOT APPROVED	<input type="checkbox"/>

DATE / M / A DATE / M / A

REV	DESCRIPTION	PREP BY	DATE
0			

Erin
A product line of Premier Tech Systems

RIVERE-DU-LOUP (418) 867-8883
QUEBEC, QSR 6C1 (418) 862-6642
CANADA www.erin-systems.com

© PREMIER TECH LINES 2007

DATE: 2008-01-09
DRAWN BY: MALH
DATE: 2008-01-09

0801AD01

0 / 1/3